


Distanz

Bezugsoberfläche DIFF MIETE


Zielfläche DIFF MIETE

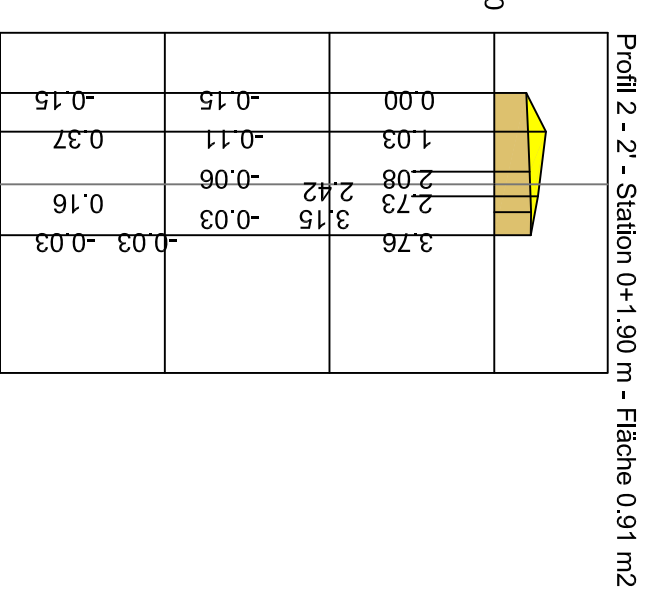

Distanz

Bezugsoberfläche DIFF MIETE


Zielfläche DIFF MIETE

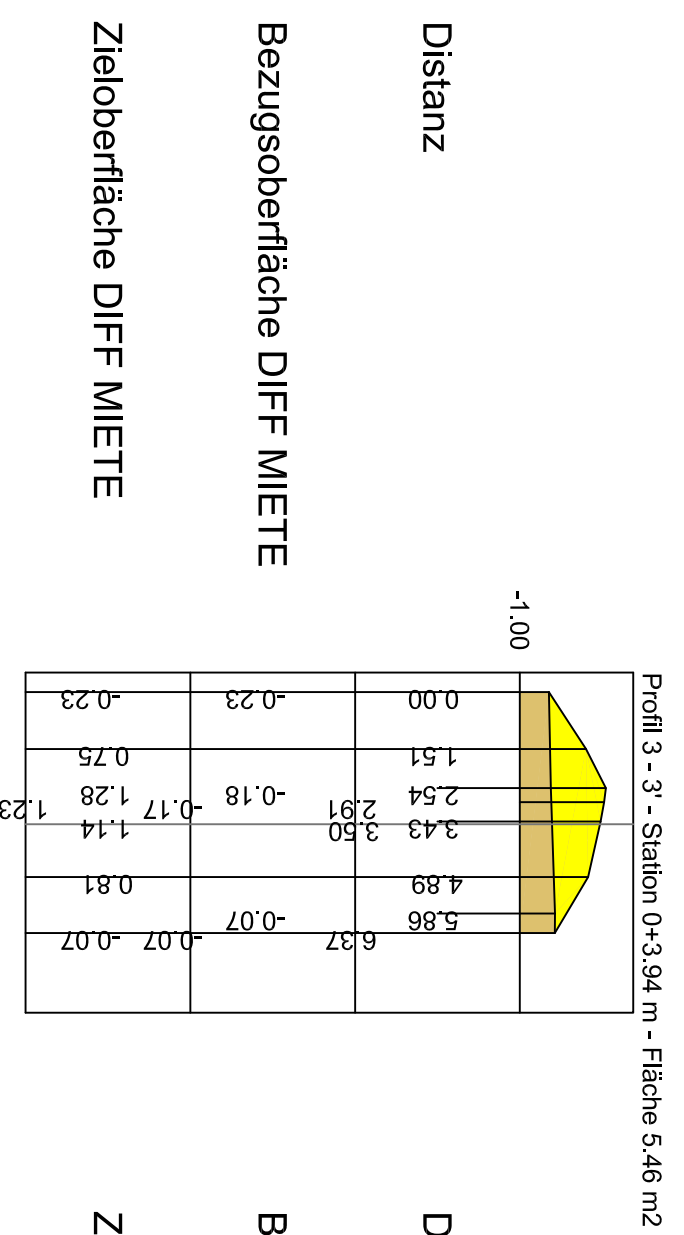

Distanz

Bezugsoberfläche DIFF MIETE


Zielfläche DIFF MIETE

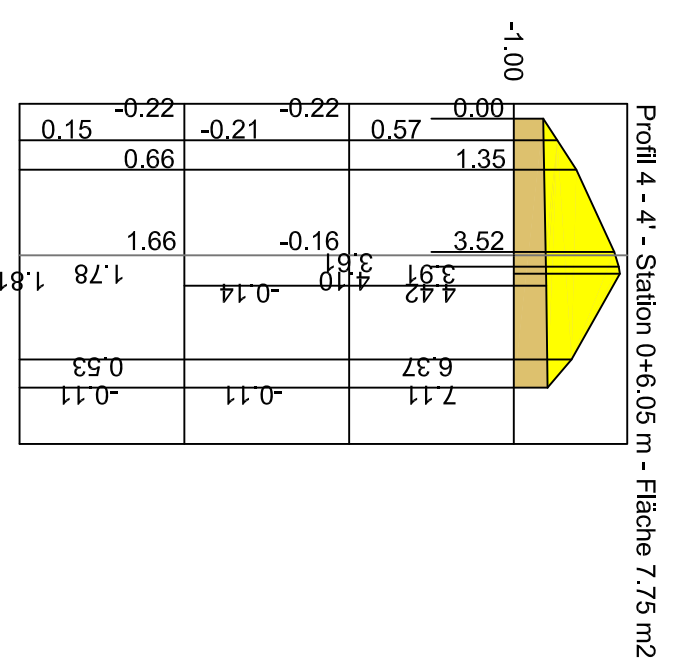

Distanz

Bezugsoberfläche DIFF MIETE


Zielfläche DIFF MIETE

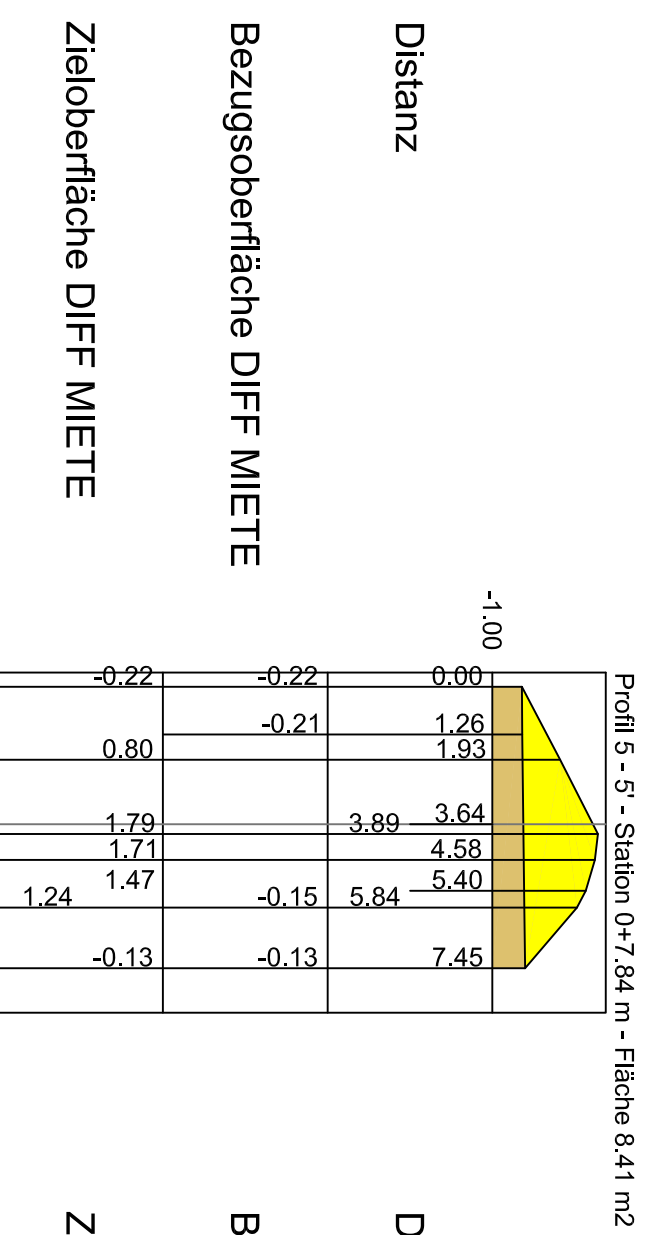

Distanz

Bezugsoberfläche DIFF MIETE


Zielfläche DIFF MIETE

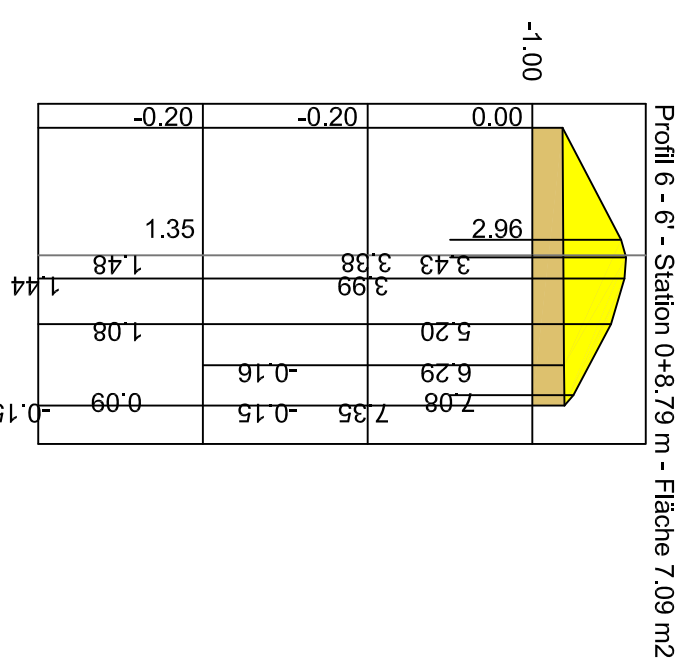

Distanz

Bezugsoberfläche DIFF MIETE


Zielfläche DIFF MIETE

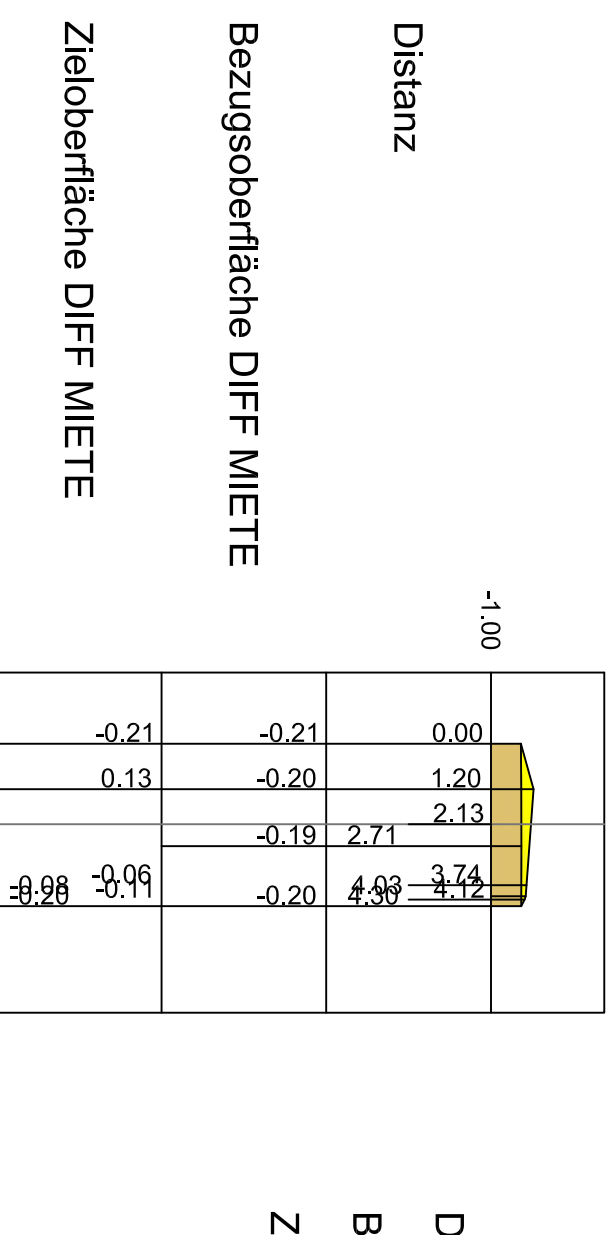

Distanz

Bezugsoberfläche DIFF MIETE


Zielfläche DIFF MIETE

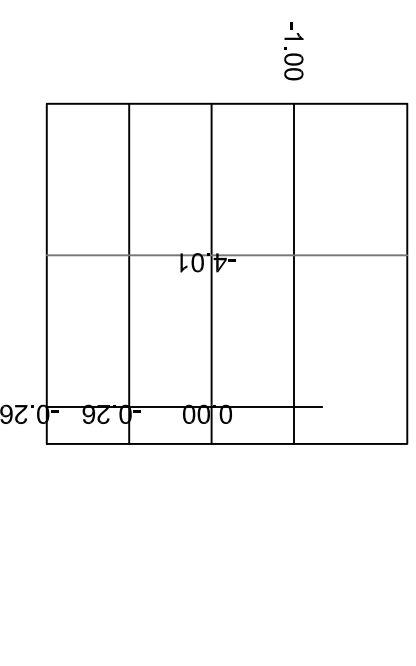

Distanz

Bezugsoberfläche DIFF MIETE

Zielfläche DIFF MIETE

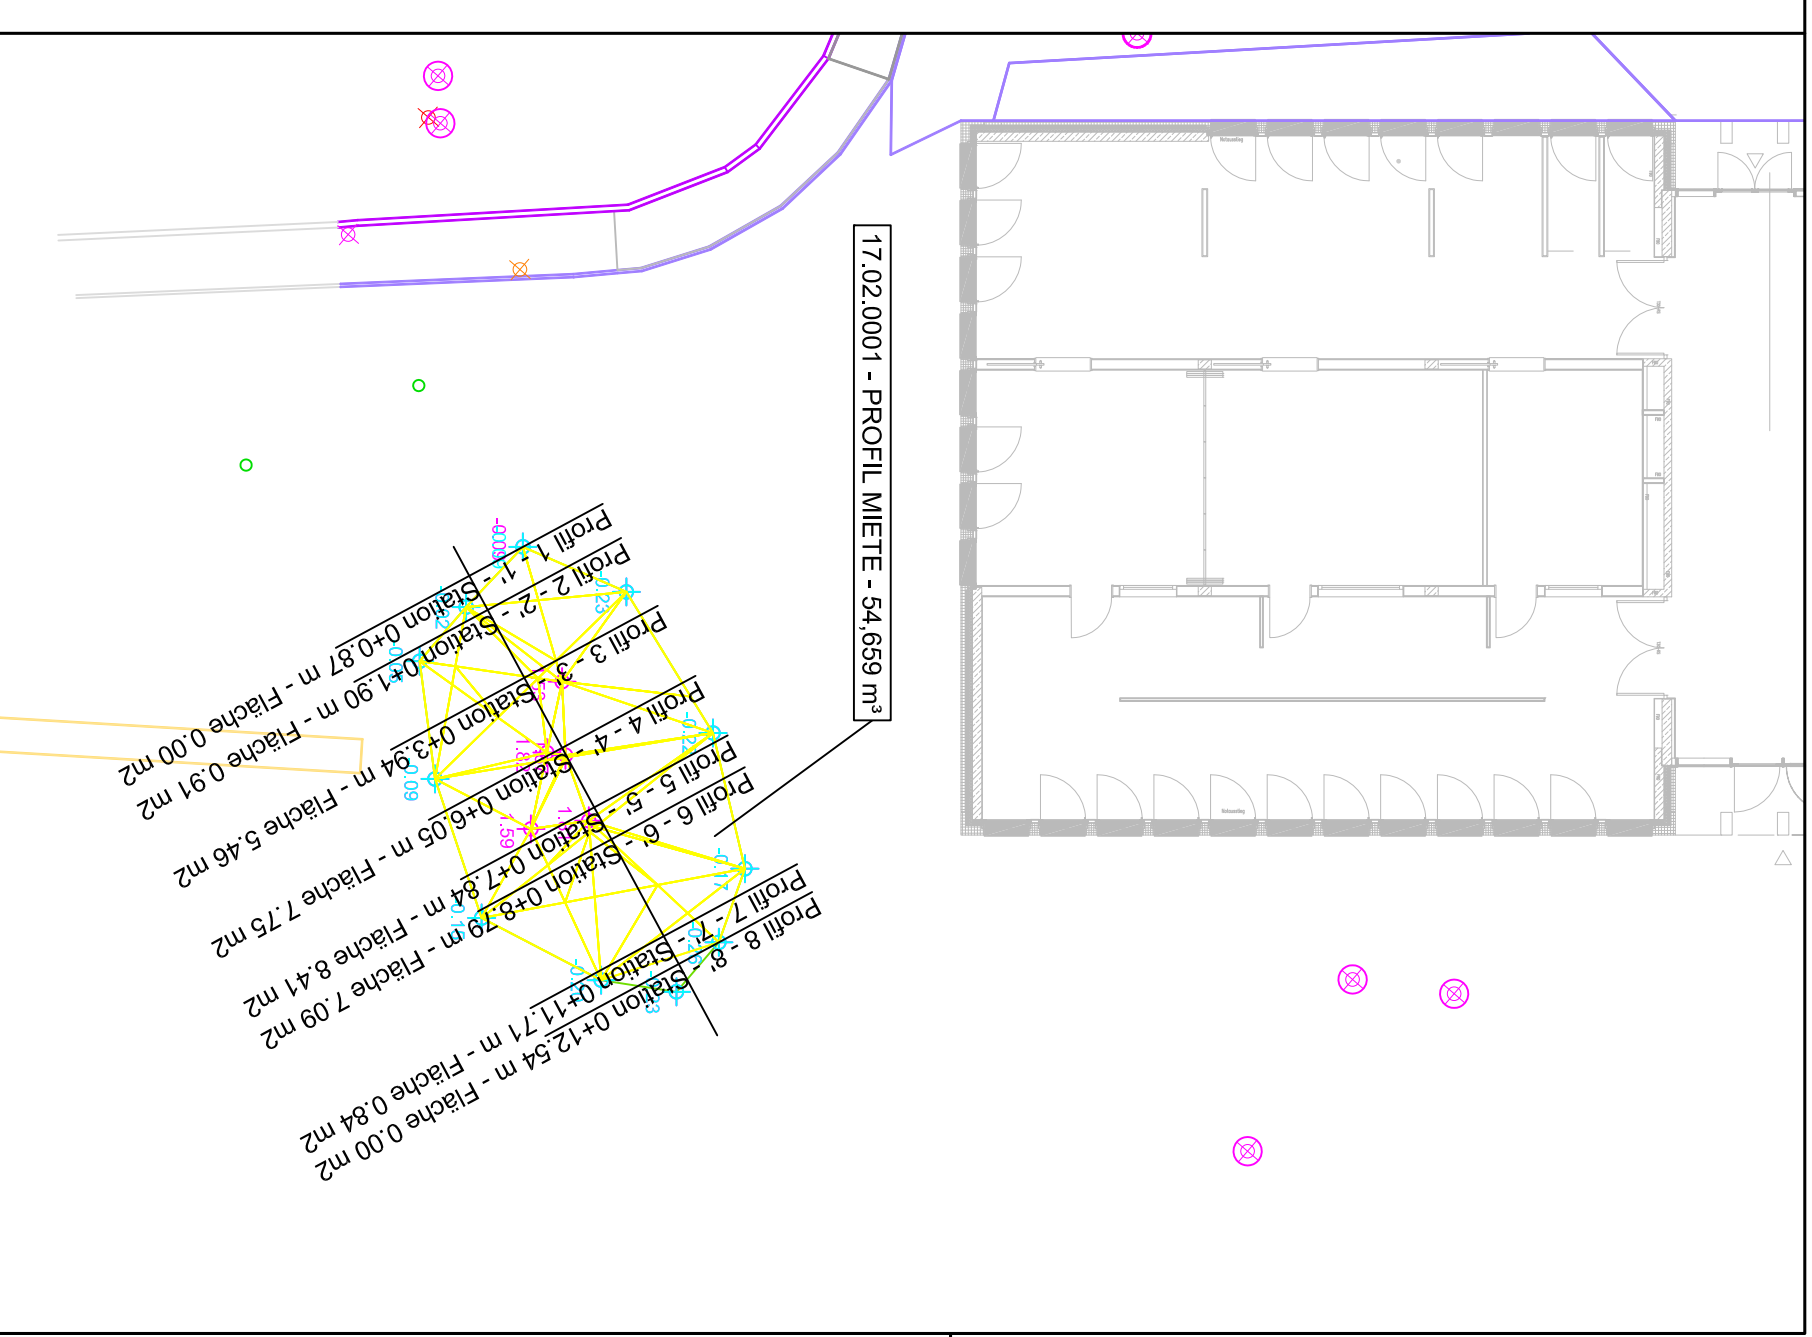

Bauvorhaben	
UKM Studienshospital – Münster	
Planbezeichnung	
Aufmaßplan	
Baukontro	Auftraggeber
Masstab	Inhalt
1:200	Rückbau
Datum	Bauschutt-Miete
19.07.2016	
Datei	
UKM_U	
Plannummer	Auftragnehmer
8-1	
Beauftragter	
Neugebauer	
geändert	
Auftraggeber	
Universitätsklinikum Münster	
Gebäude D5	
Albert-Schweitzer-Campus 1	
49149 Münster	
Auftragnehmer	
KÖNNING	
GARTEN- UND LANDSCHAFTSBAU GMBH	
Deventerstraße 9	
48163 Münster	
Tel: 02501 - 96469 00	
Fax: 02501 - 96469 28	
Info@Galabau-Koenning.de	
Aufgestellt	
Rössler Consult Ingenieure GmbH	
Osttor 2, 48165 Münster	
Form: 02501/92 89 537 Fax: 02501/92 89 540	
eMail: info@Roessler-Consult.de	